

jeremy w
perkins
architects

2200 South
Ulrica Place
Suite 216
Tulsa, Oklahoma
74119
Phone
918.743.9444
Fax
918.747.6516
perkinsarchitects.net

client:
Barnard Law Office

project address:

architect's seal:

seal date:

engineer's seal:

seal date:


drawing:

scale:

date:
October 15, 2010

revision date:


 
file name:

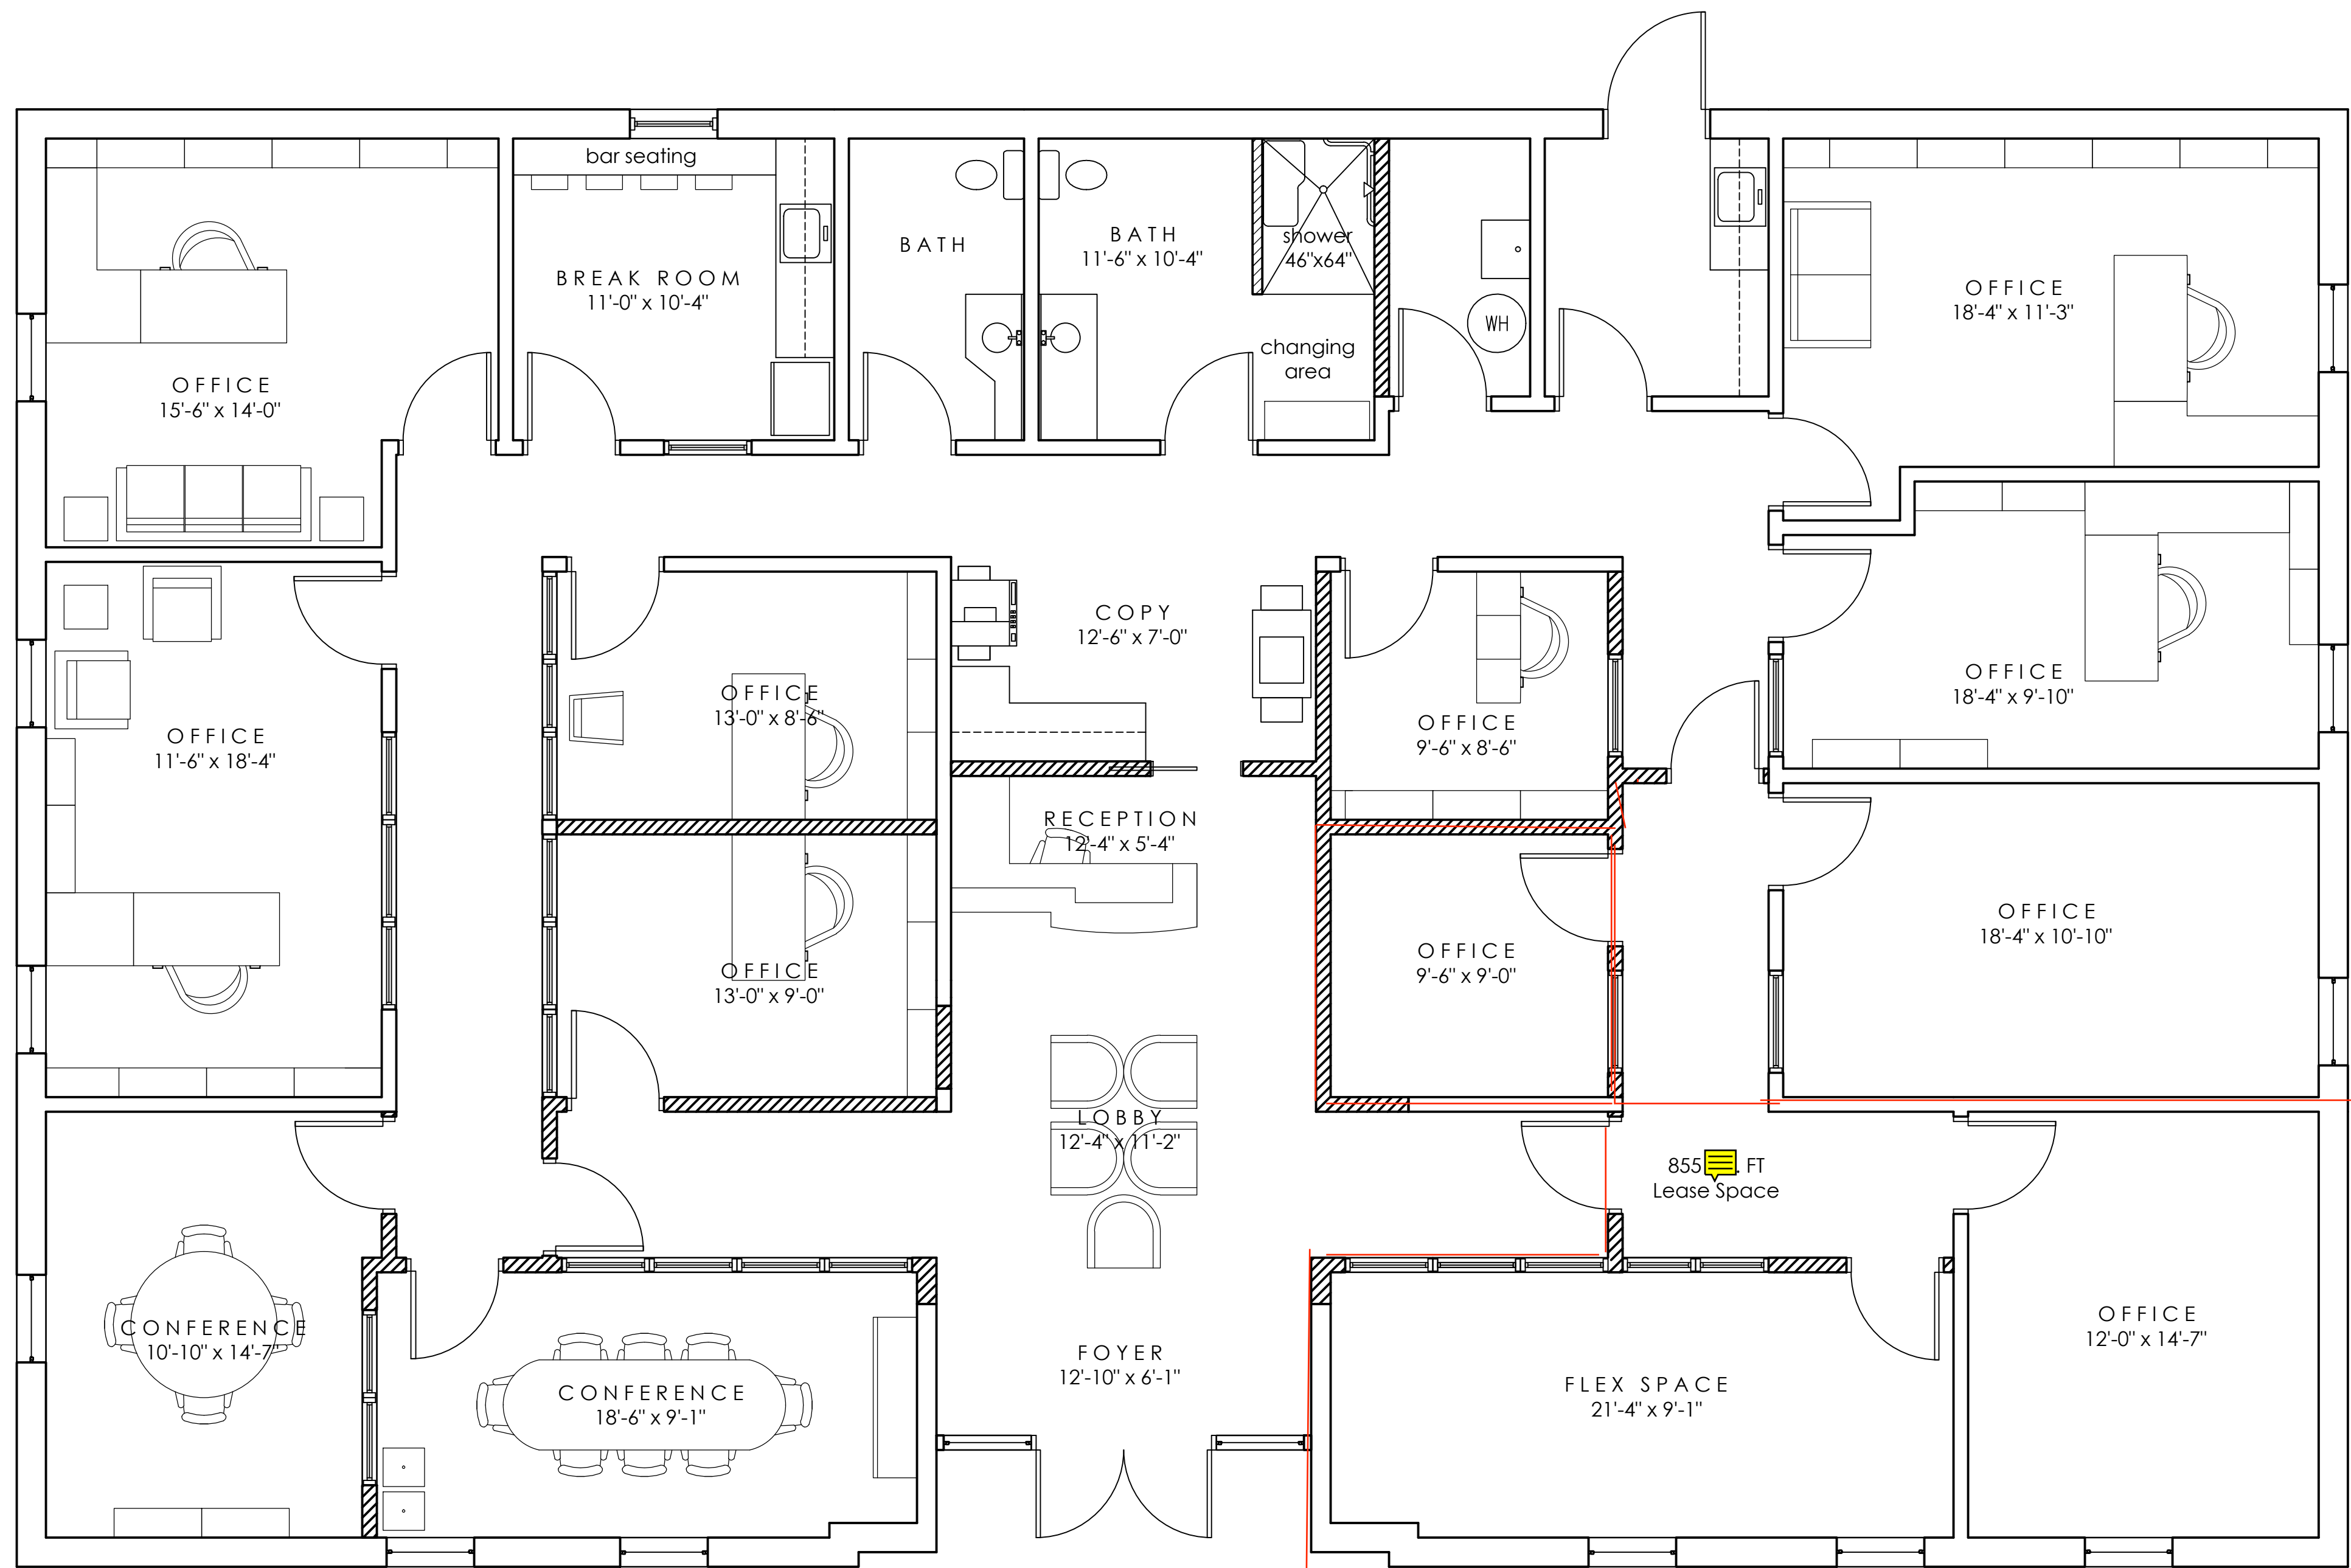

A Floor Plan

scale: 1/4" = 1'-0"

Wall Legend

-  New walls and structures
-  Existing walls to remain